


EMERGENCY EVACUATION PLAN

HEALTH CARE FACILITY

1 Health Street, Melbourne

HEALTH STREET

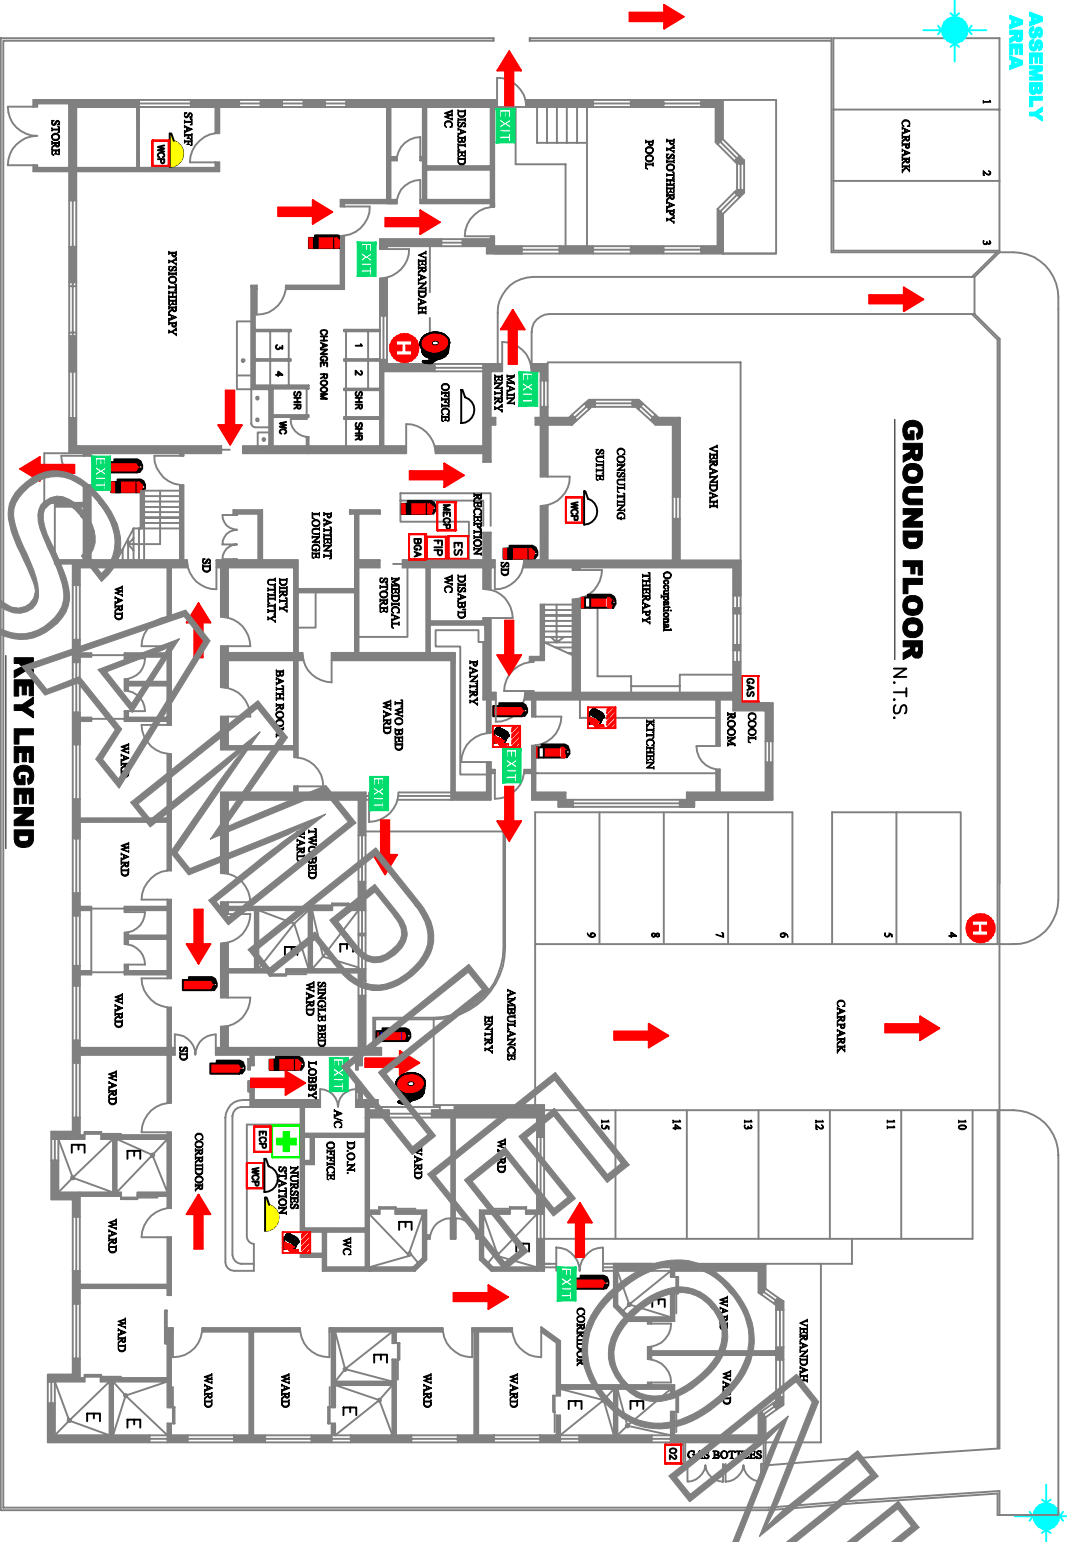

KEY LEGEND

- WATER TYPE EXTINGUISHER
- DRY CHEMICAL POWDER
- CO2 FIRE EXTINGUISHER
- FOAM TYPE EXTINGUISHER
- CHIEF WARDENS (White)
- AREA WARDENS (Yellow)
- FIRE HOSE REEL
- FIRE BLANKET
- FIRE INDICATOR PANEL
- FIRST AID STATION
- FIRE HYDRANT
- MASTER EMERGENCY CONTROL POINT
- EXIT
- ASSEMBLY AREA
- EVACUATION ROUTE
- ELECTRICAL SWITCH
- GAS ISOLATION
- EMERGENCY CONTROL POINT
- NORTH POINT

STANDARD FIRE ORDERS

- R**escue and assist any person in danger
IF SAFE TO DO SO
- * Press Break Glass Alarm**
In Reception for an alarm
- A**lert second person or Emergency Services **000**
- C**ontrol fire by Smothering or use Fire Extinguishers
IF SAFE TO DO SO
- * If cannot control fire**
leave area and close door
- E**vacuate to designated Assembly Area as shown
- * You must remain at**
assembly area and ensure everyone is accounted for



SITE PLAN LOCATION FOR EMERGENCY: DIAL 000